


DO NOT SCALE

Millimetres
0 10 100

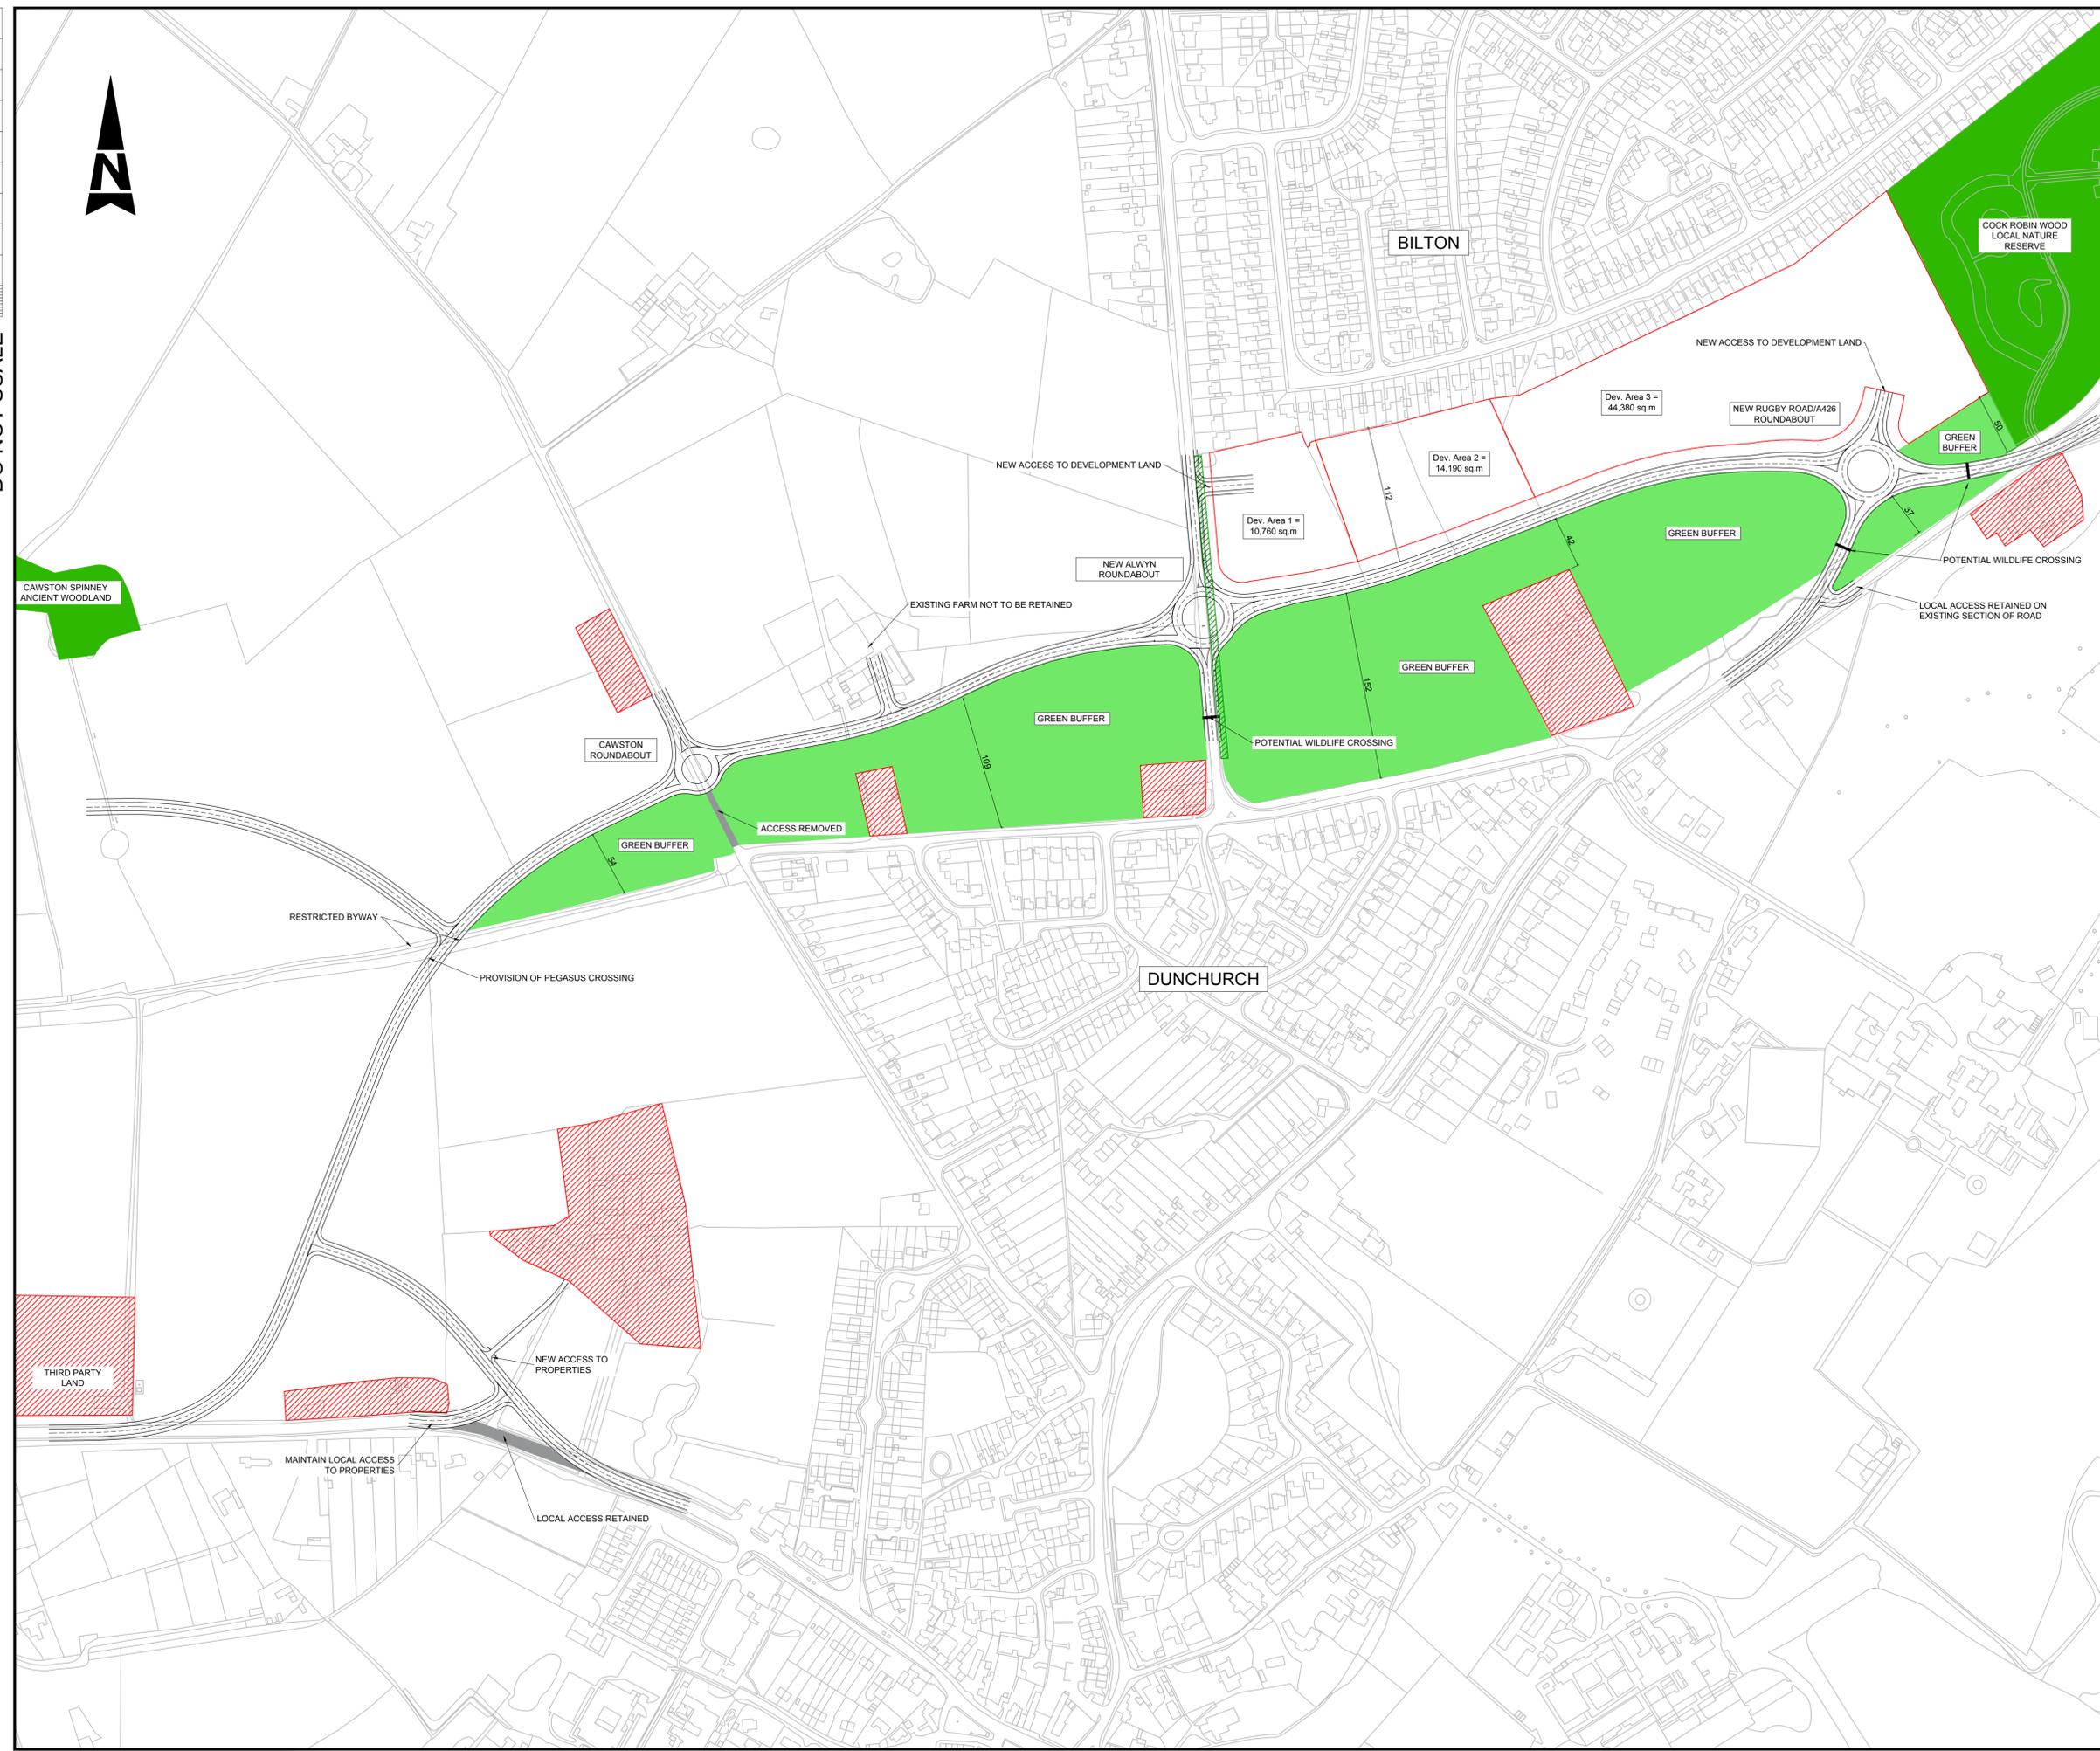

- NOTES:**
1. THIS DRAWING IS A CONCEPT HIGHWAY LAYOUT ONLY.
 2. THE DRAWING IS BASED ON ORDNANCE SURVEY (OS) MAPPING AND IS THEREFORE THE MEASUREMENTS ARE INDICATIVE.
 3. ALL UNITS STATED ARE IN METRES UNLESS OTHERWISE SPECIFIED.
 4. THIS REVIEW CONSIDERED THE HORIZONTAL ALIGNMENT ONLY. THE VERTICAL GEOMETRY WILL HAVE TO BE REVIEWED DURING THE NEXT DESIGN PHASE.
 5. THIS DESIGN ASSUMES 40mph SPEED LIMIT ON THE MAINLINE AND 30mph ON APPROACH ROADS.
 6. THE DESIGNS OF THE JUNCTIONS HAVE NOT BEEN ASSESSED AS PART OF THIS COMMISSION. JUNCTION LAYOUTS ARE BASED ON INFORMATION PROVIDED ON AMEC FOSTER WHEELER'S DRAWINGS 36251-LEA78e (SHEET 1 to 7).
 7. AS JUNCTION TYPES HAVE NOT BEEN ASSESSED, THIS LAYOUT MAY CHANGE DURING THE NEXT DESIGN PHASE, WHICH MAY HAVE AN IMPACT ON THE PROPOSED DEVELOPMENT AREAS.
 8. AS THIS IS A CONCEPT DESIGN BASED ON OS DATA, THE DEVELOPMENT AREAS ARE APPROXIMATE AND LIKELY TO CHANGE.
 9. TO ALLOW FOR CONSTRUCTION, EARTHWORKS, MAINTENANCE, ETC. A 10m WIDE STRIP HAS BEEN ALLOWED FOR NORTH OF THE LINK ROAD TO CALCULATE THE DEVELOPMENT AREAS.

KEY

	PROPOSED CARRIAGEWAY
	PROPERTIES TO REMAIN
	EXISTING WOODLAND
	GREEN BUFFER (STRATEGIC GAP TO PREVENT COALESCENCE)
	TREE PROTECTION ORDERS

SAFETY, HEALTH AND ENVIRONMENTAL INFORMATION

In addition to the hazards/risks normally associated with the types of work detailed on this drawing, note the following significant residual risks (Reference shall also be made to the design hazard log).

Construction
DRAWING ISSUED FOR DISCUSSION ONLY. RESIDUAL RISKS TO BE ASSESSED IF DESIGN IS PROGRESSSED.

Maintenance / Cleaning
DRAWING ISSUED FOR DISCUSSION ONLY. RESIDUAL RISKS TO BE ASSESSED IF DESIGN IS PROGRESSSED.

Use
DRAWING ISSUED FOR DISCUSSION ONLY. RESIDUAL RISKS TO BE ASSESSED IF DESIGN IS PROGRESSSED.

Decommissioning / Demolition
DRAWING ISSUED FOR DISCUSSION ONLY. RESIDUAL RISKS TO BE ASSESSED IF DESIGN IS PROGRESSSED.

Rev.	Date	Description	By	Chkd	App'd
P02	20/12/17	UPDATED FOLLOWING CLIENT COMMENTS	DG	DW	TH
P01	13/12/17	FIRST ISSUE	DG		

Rev.	Date	Description	By	Chkd	App'd
------	------	-------------	----	------	-------

Drawing Status	Suitability
FOR INFORMATION	S2

ATKINS

The Axis
10 Holiday Street
Birmingham
West Midlands
B1 1TF

Tel: +44 (0)121 483 5000
Fax: +44 (0)121 483 5252
www.atkinsglobal.com

Copyright © Atkins Limited (2017)



Client
SOUTH WEST RUGBY LINK ROAD

Drawing Title
HOMESTEAD FARM LINK CONCEPT PLAN

Scale	Designed / Drawn	Checked	Approved	Authorised
1:2500	DG	DW	TH	TH
Original Size	Date	Date	Date	Date
A1	19/12/17	20/12/17	20/12/17	20/12/17

Drawing Number	Project	Originator	Volume	Project Ref. No.
	RUGBY-ATK-DR-001			
Location	Type	Role	Number	Revision
				P02